

- NOTES:
1. Tension wire grid laid out in 10' x 10' sections.
 2. Onstage lighting pipes are hung below grid height.
 3. Uprights for cross pipes are situated at each intersection. Key-Klamp and 10'-6" pipes available.
 4. Telescoping platforms store directly under booths.
 5. Grid Height is 28'-0"

Dimmer Room

SM Booth

Sound Booth


LX Booth

Dimming
CD80 2.4 K Dimmers - 200

LEGEND

Ellipsoidal / Zoom

- 52 — Circuit #
 - /1 — Address
 - 82 — Channel #
 - Fixture type / degree
 - Gobo
 - Notes
-
- /2 — Address
 - 74 — Channel #
 - Fixture type / degree
 - Notes
-
- Color Source Spot 19 deg /24
 - Color Source Spot 25-50 deg /20
 - Showline Par 155 /18
 - Chauvet Rogue 2 Wash /12
 - Strand SL 36 deg /6
 - Strand SL 15-32 deg /8
 - Strand SL 19 deg /24

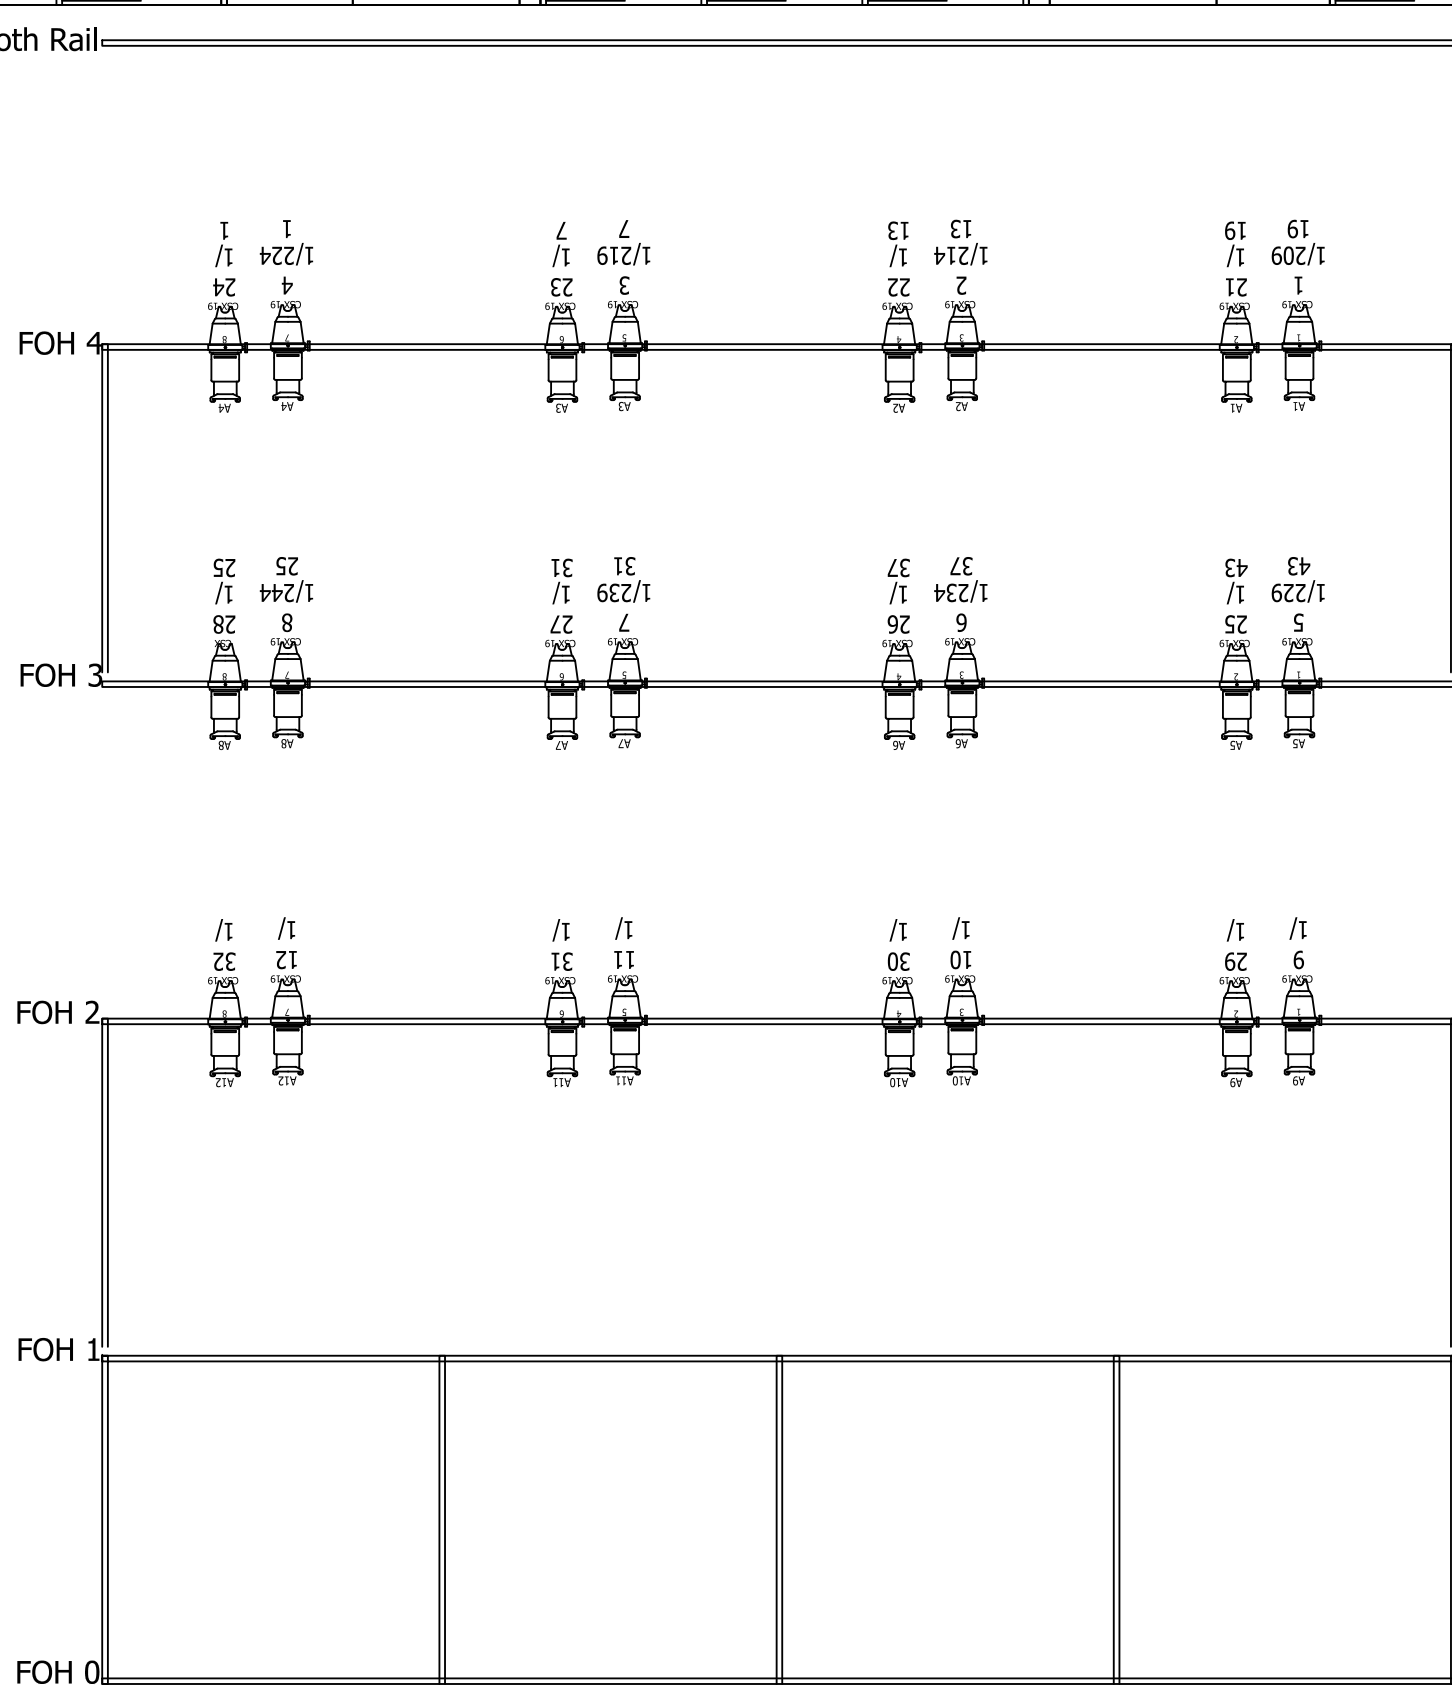



TEASER
MAIN LEGS
LX1

BORDER LEGS
LX2

BORDER LEGS
LX3

BORDER LEGS
LX4 (CYC)
TRAVELLER
LX5

SCRIM
CYC

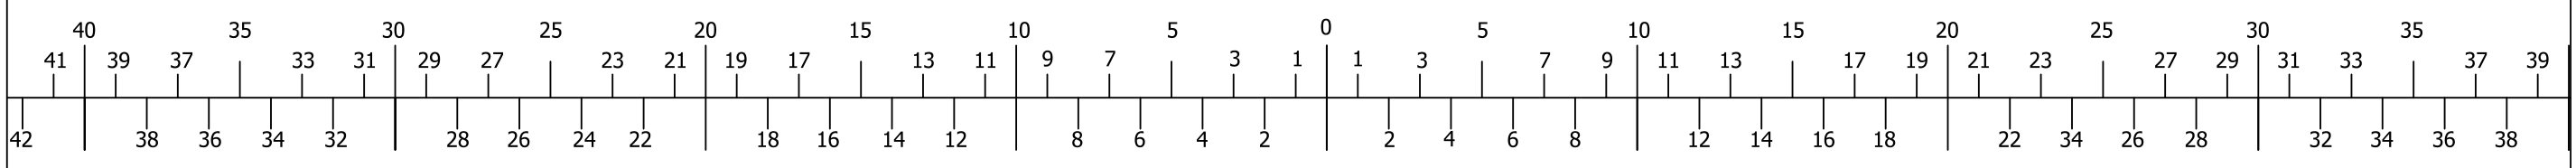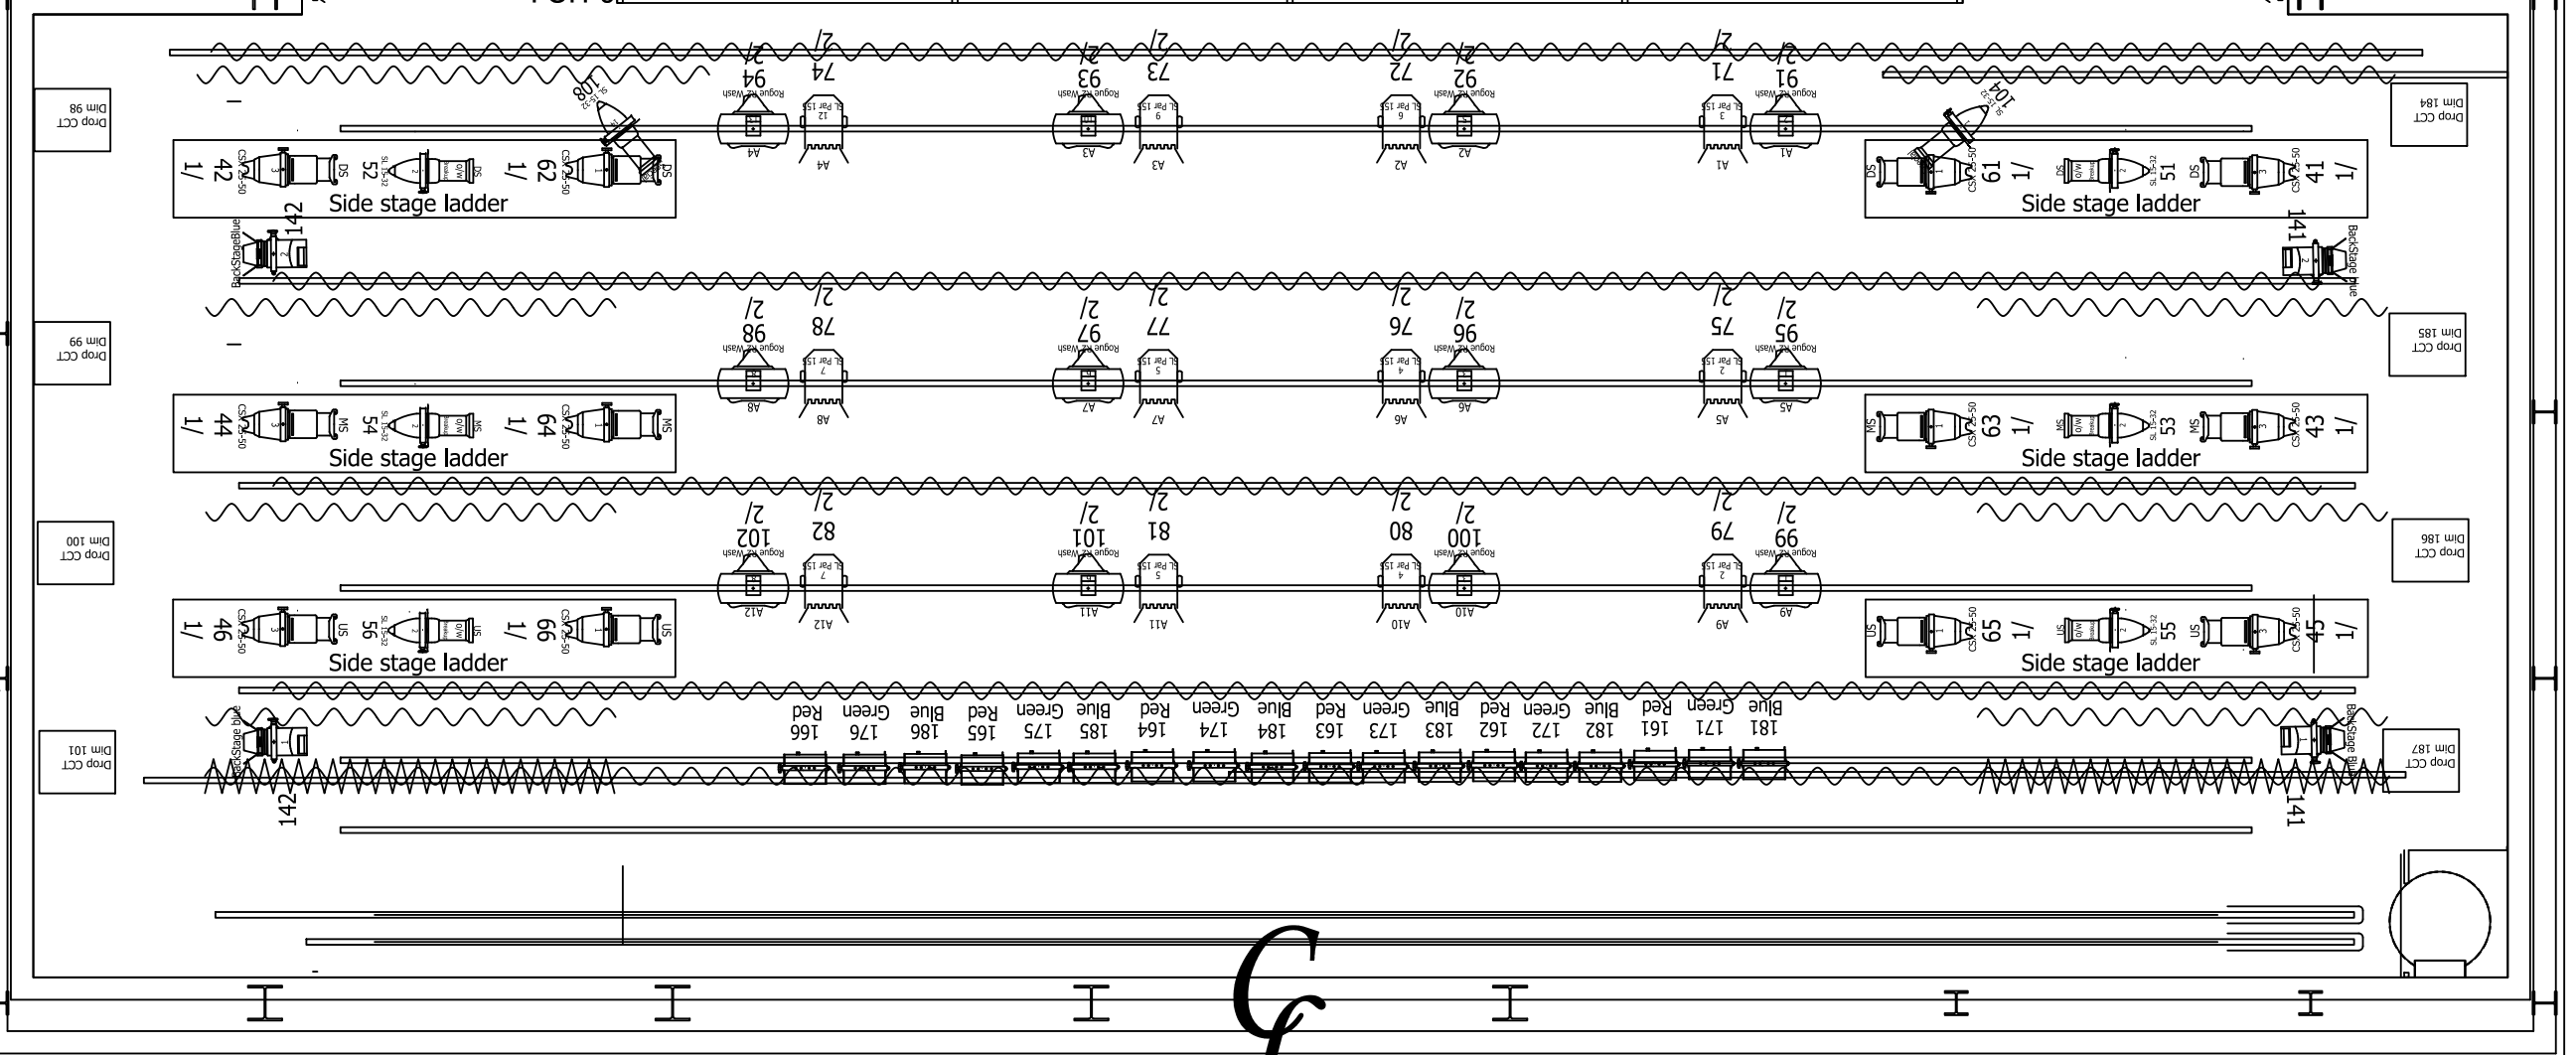

2018

Westbury Theatre
Stock LX Plot