


- NOTES:
1. Tension wire grid laid out in 10' x 10' sections.
  2. Onstage lighting pipes are hung below grid height.
  3. Uprights for cross pipes are situated at each intersection. Key-Klamp and 10'-6" pipes available.
  4. Telescoping platforms store directly under booths.
  5. Grid Height is 28'-0"

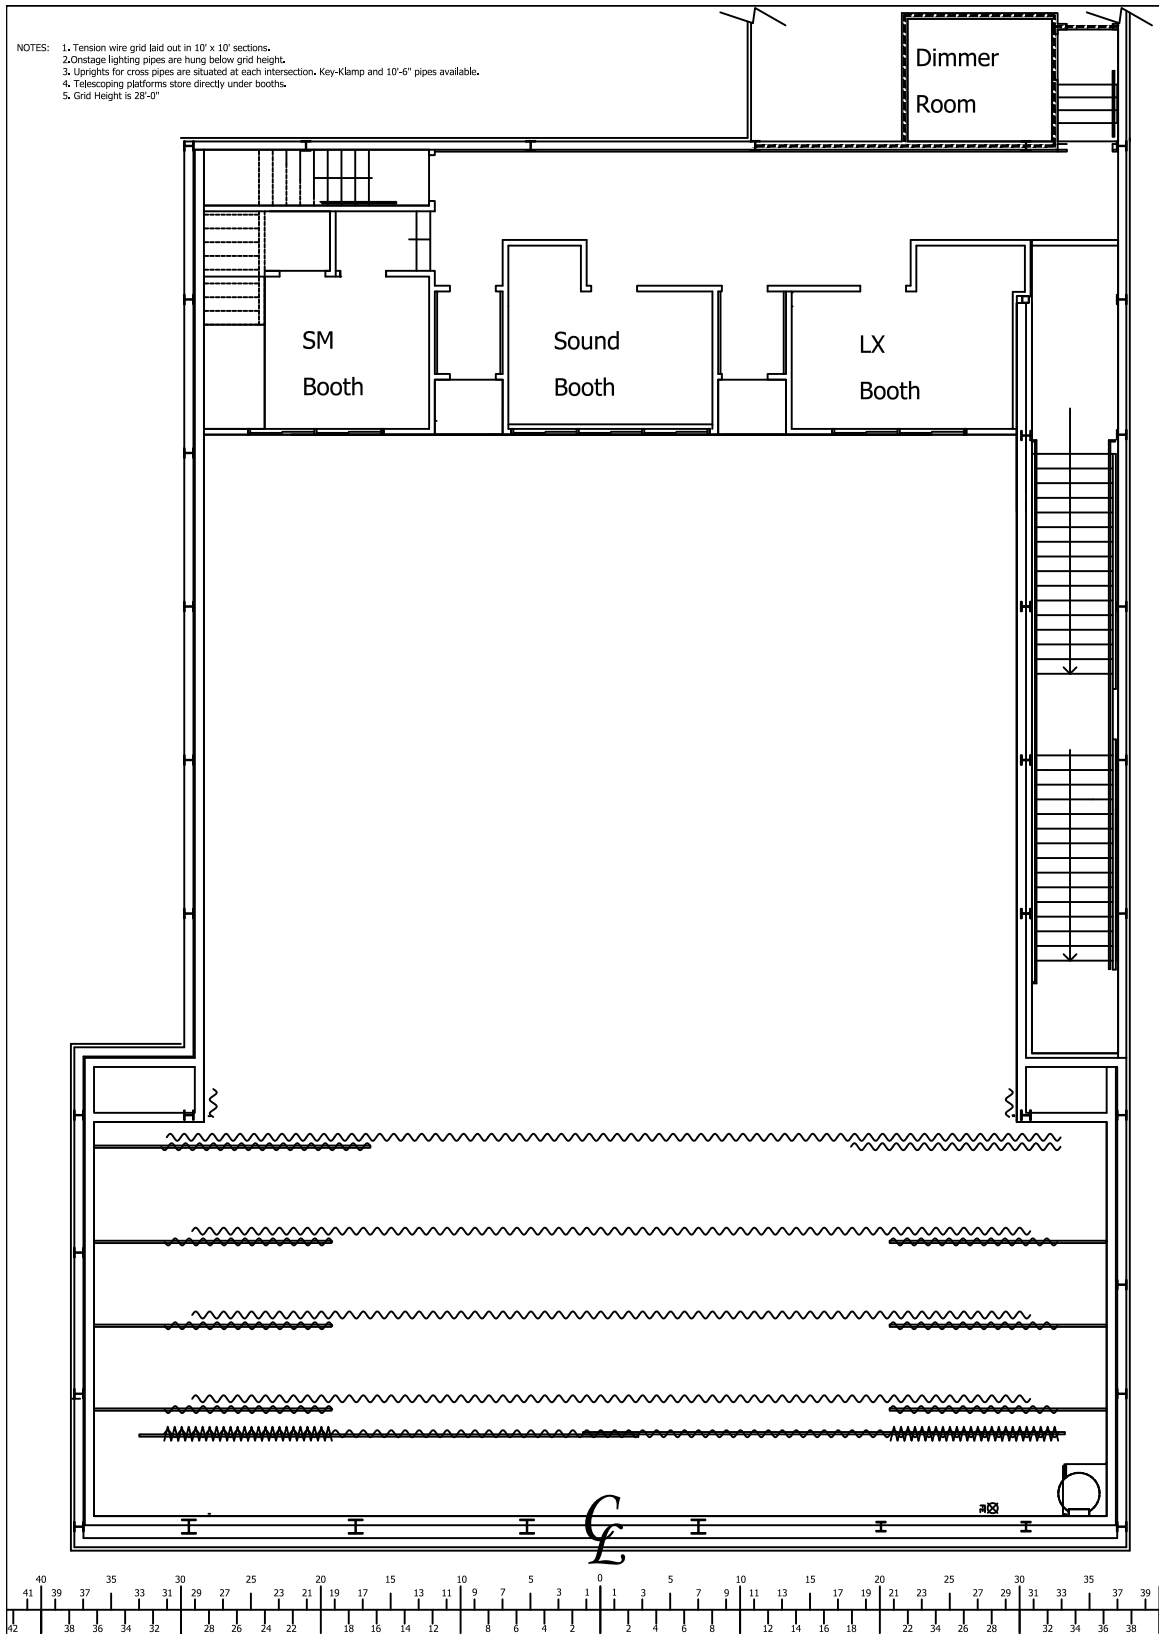

Westbury Theatre  
Stock LX Plot

edited: 28/06/2016