

- NOTES:
1. Tension wire grid layed out in 10' x 10' sections.
  2. Onstage lighting pipes are hung below grid height.
  3. Uprights for cross pipes are situated at each intersection. Key-Klump and 10'-6" pipes available.
  4. Telescoping platforms store directly under booths.
  5. Grid Height is 28'-0"
  6. See rigging schedule for pipe trim heights.


Dimmer Room

SM Booth

Sound Booth

LX Booth

BASE  
N LEGS  
# LX1  
ORDER  
LEGS  
ORDER  
LEGS  
# LX3  
ORDER  
LEGS  
(CYC)  
CELLER  
# LX9  
SCRIM

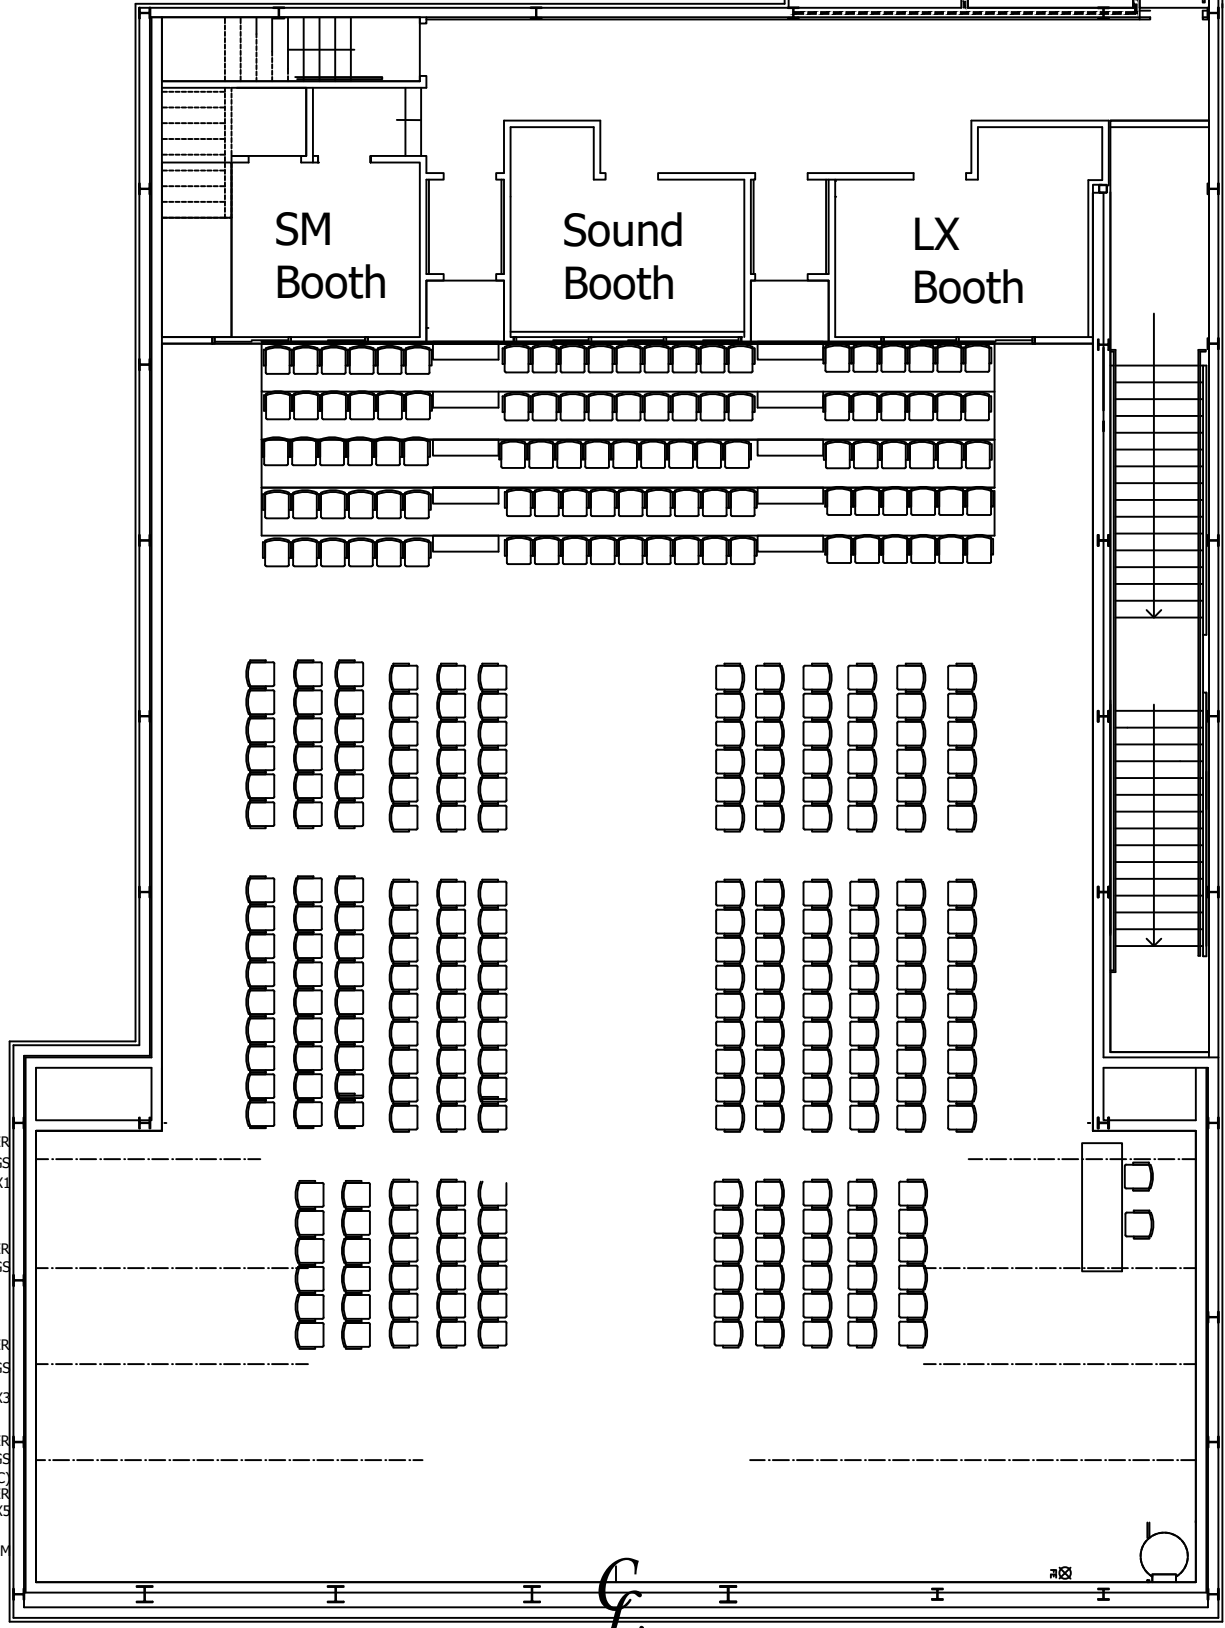

<b>Westbury Theatre</b>	
Edmonton Fashion Week spring	Date: 05/2019
Scale: NTS	Capacity: 311 + 45 photographer pit
Edited by RDM	